

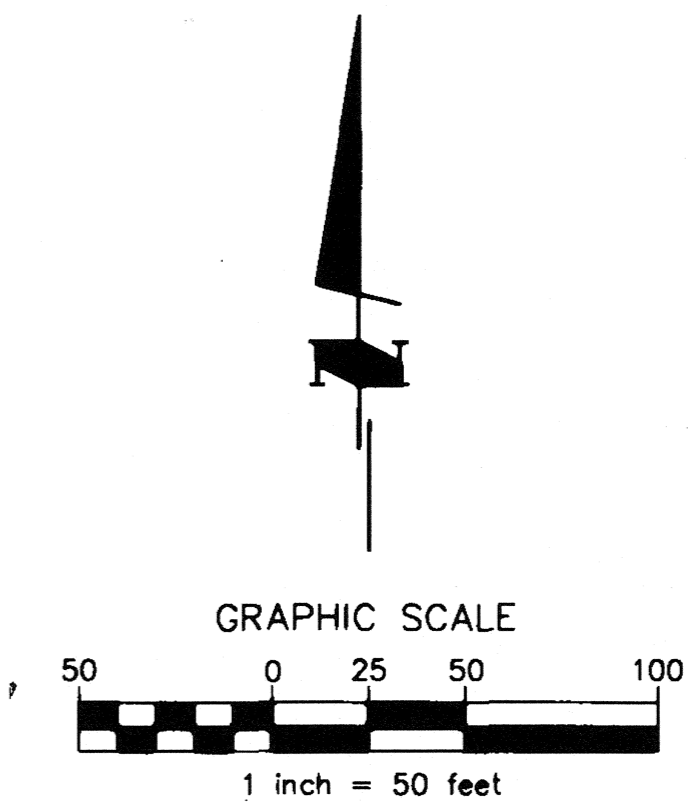


HERITAGE GLEN 2ND ADDITION

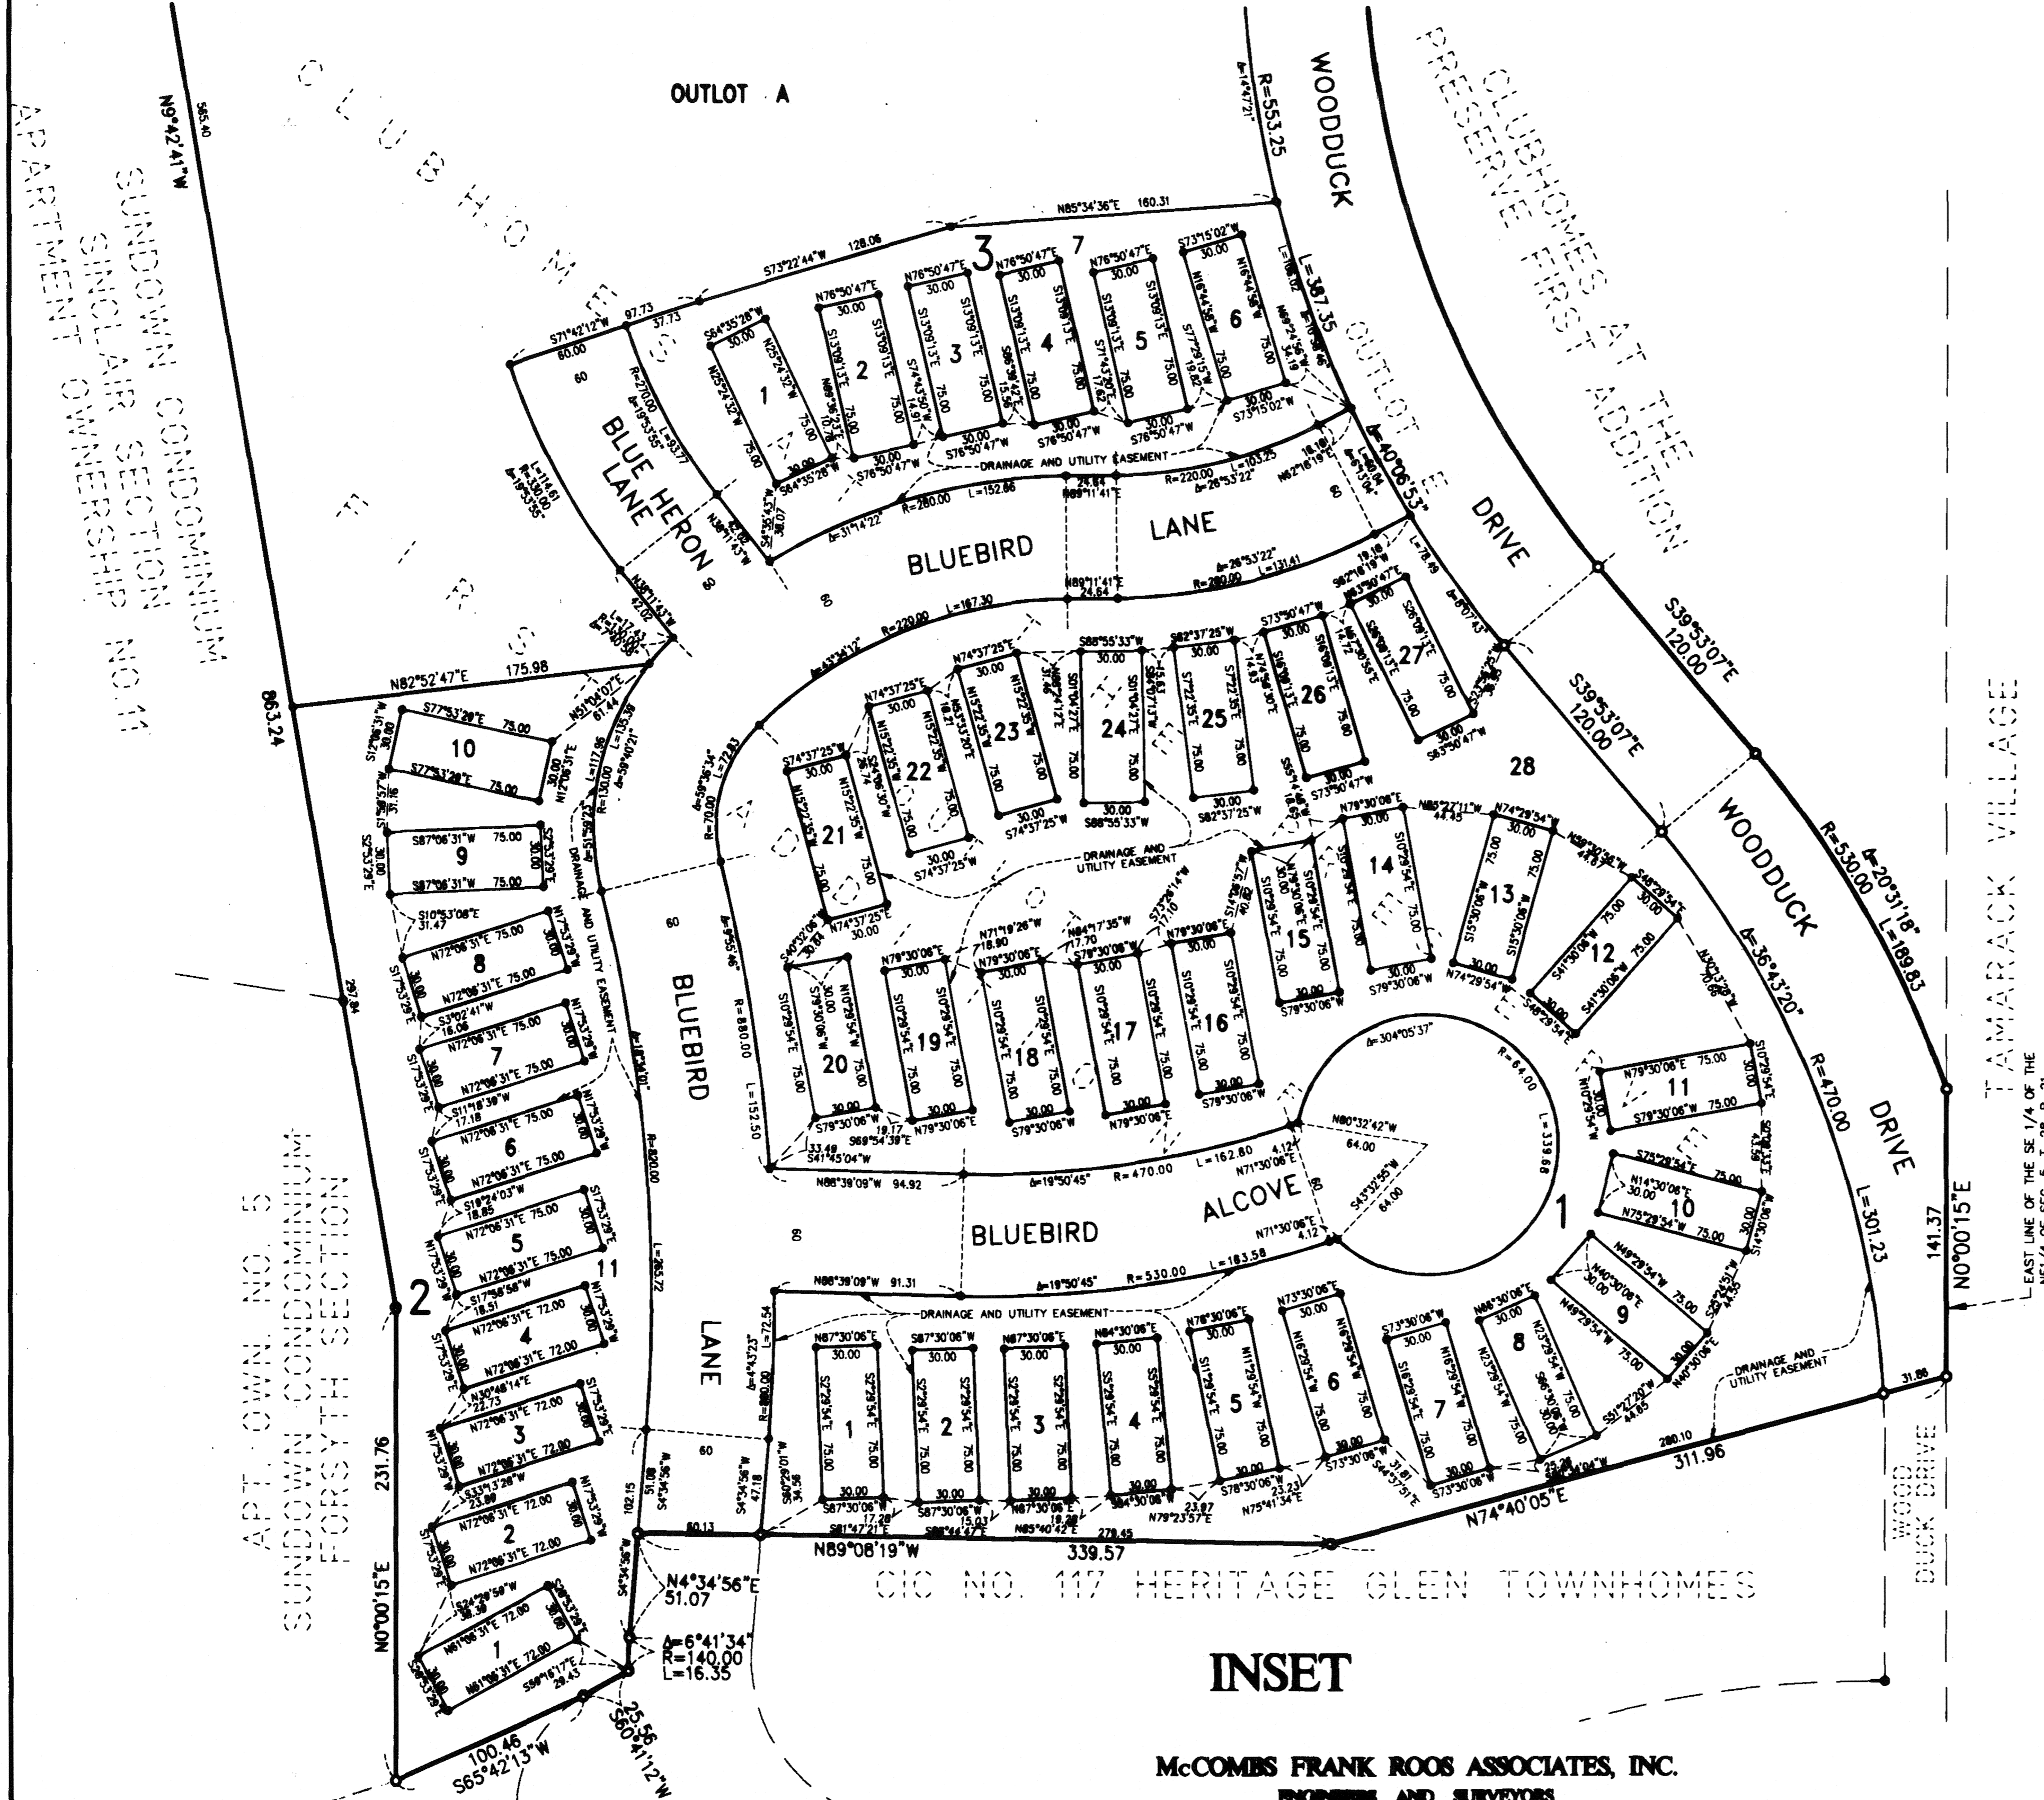

FOR THE PURPOSES OF THIS SURVEY THE EAST LINE OF THE SE 1/4 OF THE NE 1/4 OF SEC. 5, T. 28, R. 21 HAS AN ASSUMED BEARING OF N 00°00'15" E.

- DENOTES 1/2 INCH BY 14 INCH IRON PIPE MONUMENT FOUND AND MARKED BY REGISTRATION NO. 10938.
- DENOTES 1/2 INCH BY 14 INCH IRON PIPE MONUMENT MARKED BY REGISTRATION NO. 10938. THESE MONUMENTS WILL BE PLACED IN THE GROUND AS SHOWN WITHIN ONE YEAR AFTER THE RECORDING DATE OF THIS PLAT.

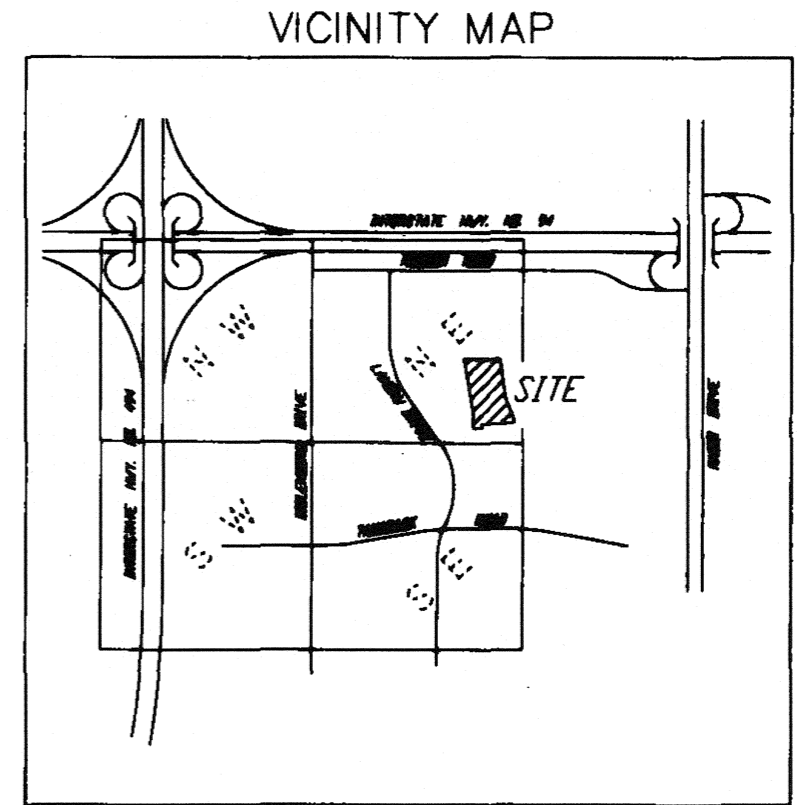

CIC NO. 117 HERITAGE GLEN TOWNHOMES

INSET

McCOMBS FRANK ROOS ASSOCIATES, INC.
ENGINEERS AND SURVEYORS