

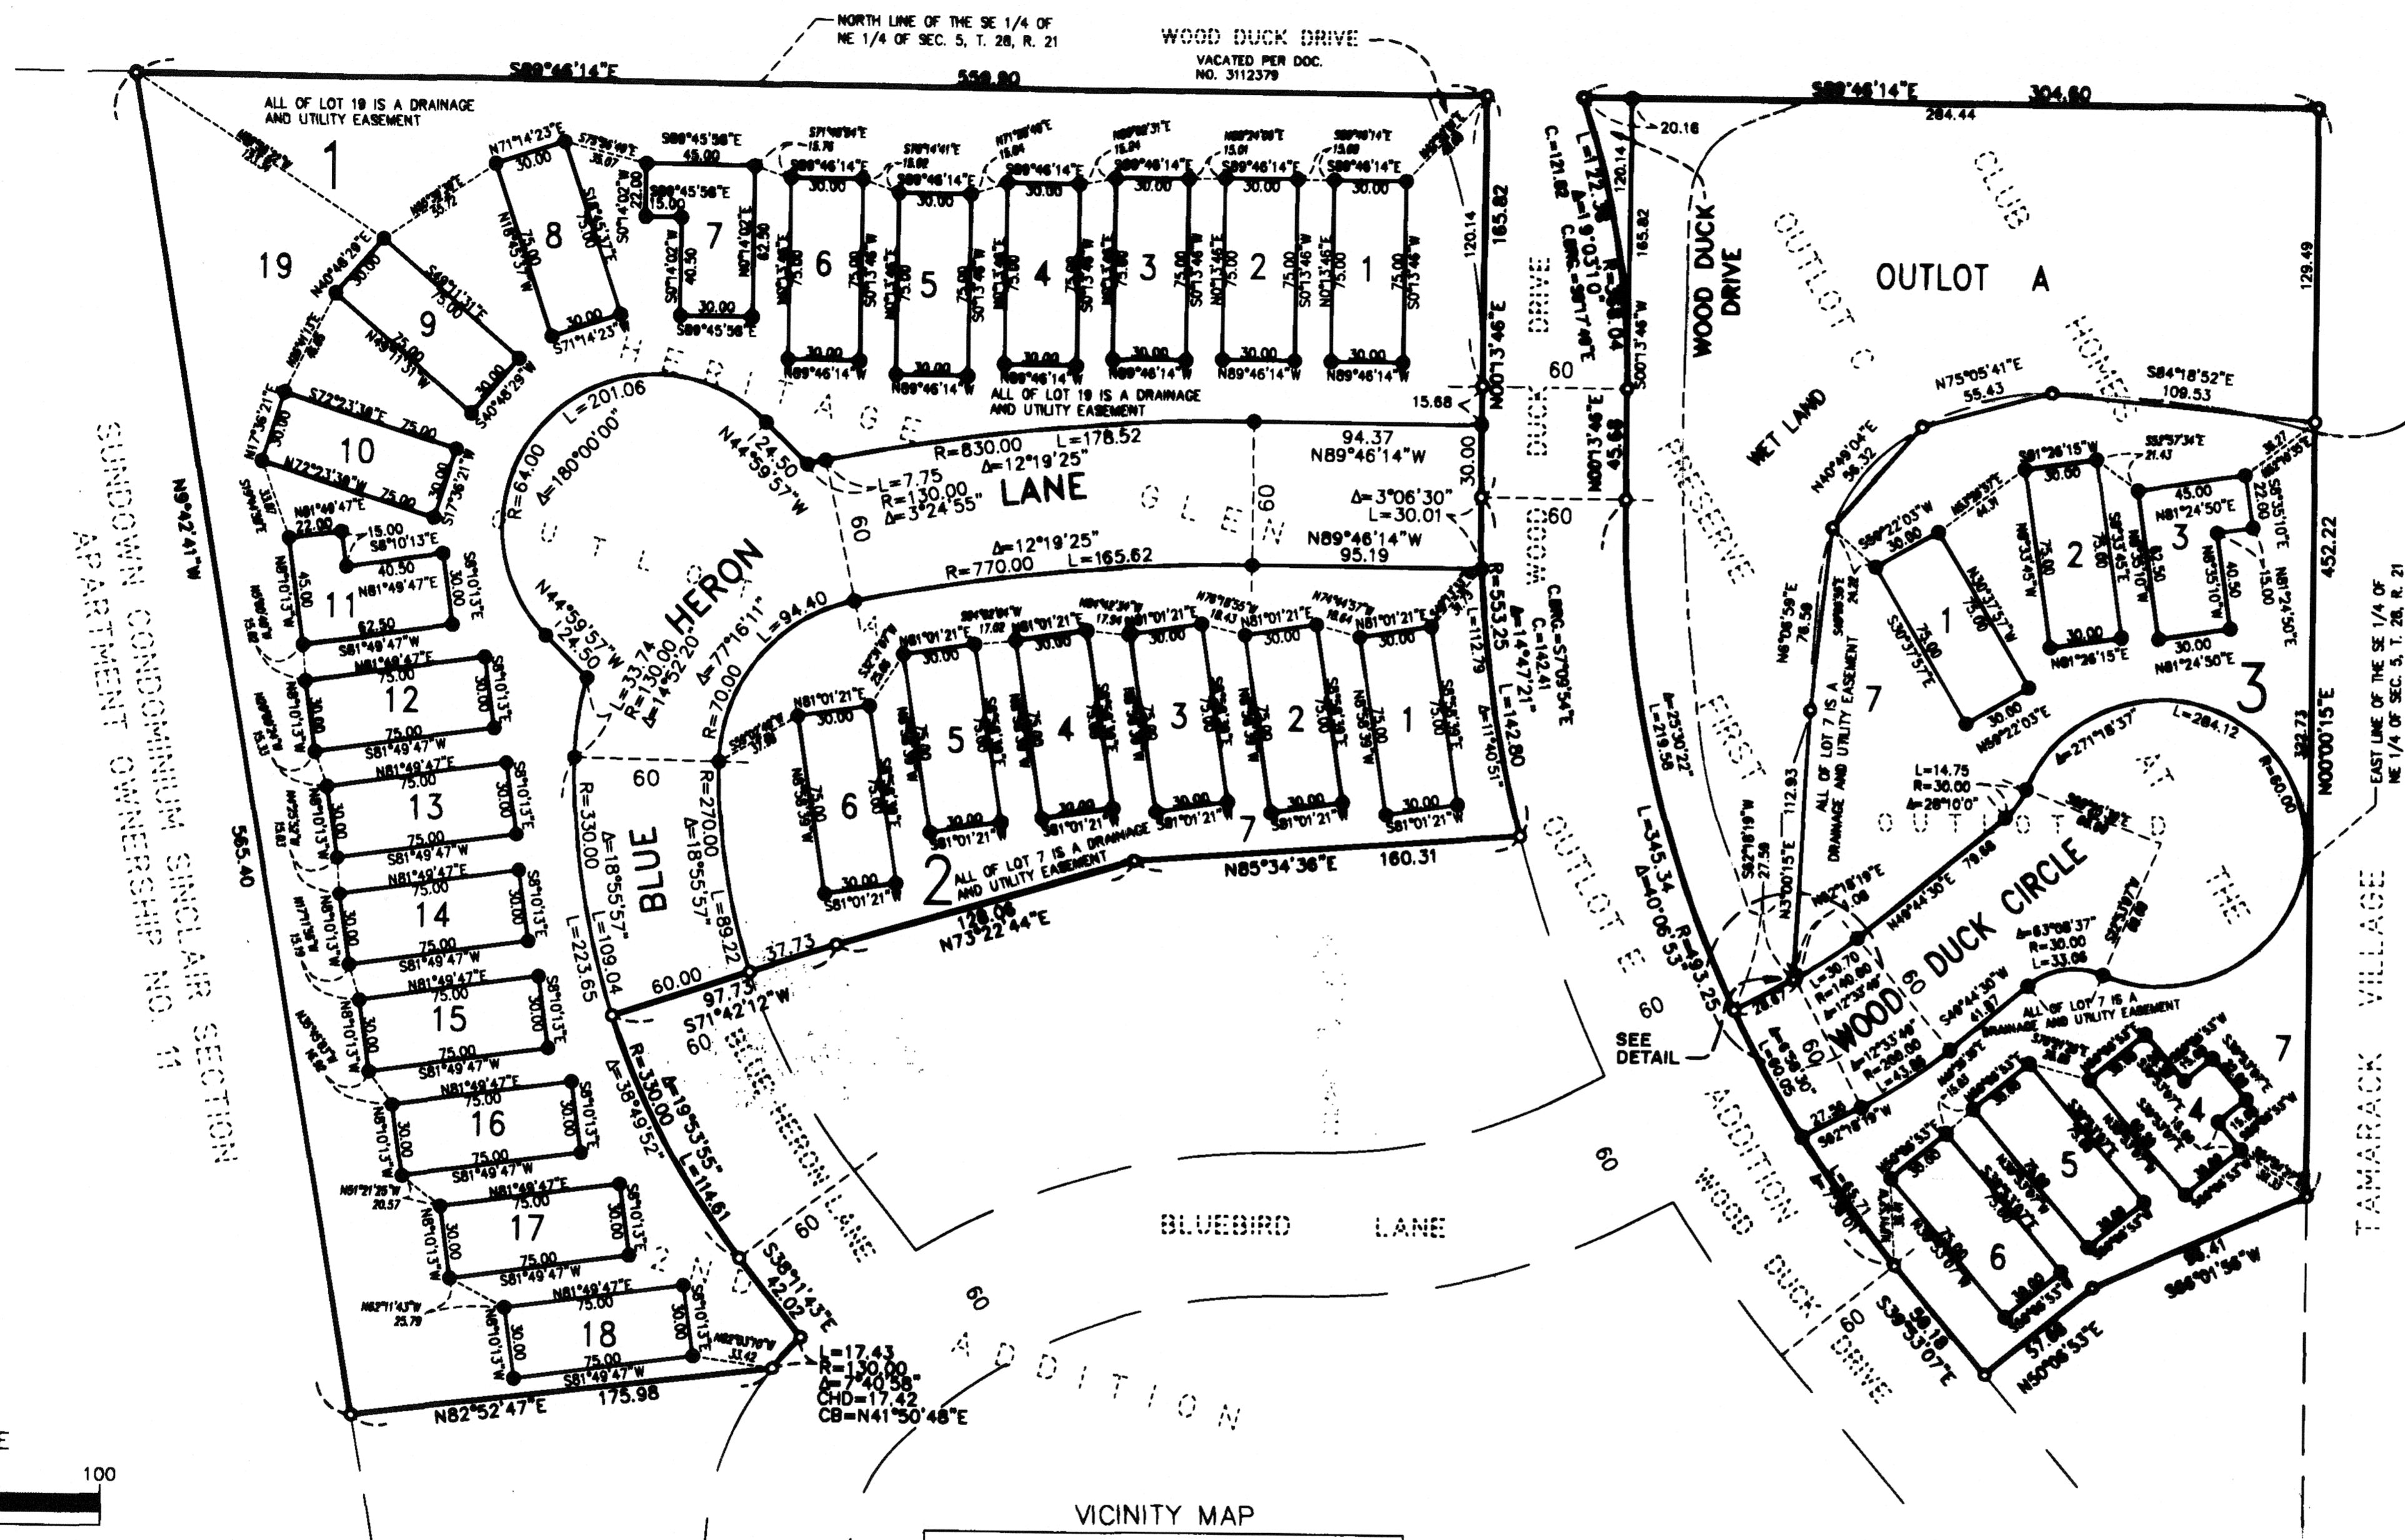


# HERITAGE GLEN 3RD ADDITION


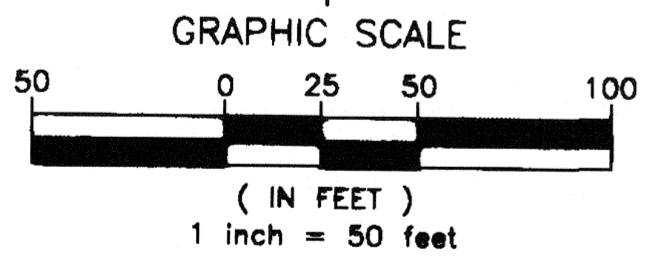


SUNDOWN CONDOMINIUM SINGLE-SECTION APARTMENT OWNERSHIP NO. 11

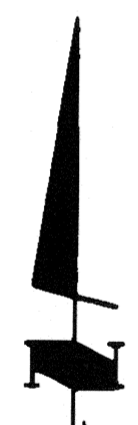

- DENOTES 1/2 INCH BY 14 INCH IRON PIPE MONUMENT FOUND AND MARKED BY REGISTRATION NO. 10938.
- DENOTES 1/2 INCH BY 14 INCH IRON PIPE MONUMENT MARKED BY REGISTRATION NO. 10938. THESE MONUMENTS WILL BE PLACED IN THE GROUND AS SHOWN WITHIN ONE YEAR AFTER THE RECORDING DATE OF THIS PLAT.

FOR THE PURPOSES OF THIS SURVEY THE EAST LINE OF THE SE 1/4 OF THE NE 1/4 OF SEC. 5, T.28, R.21 HAS AN ASSUMED BEARING OF N 00°00'15" E.

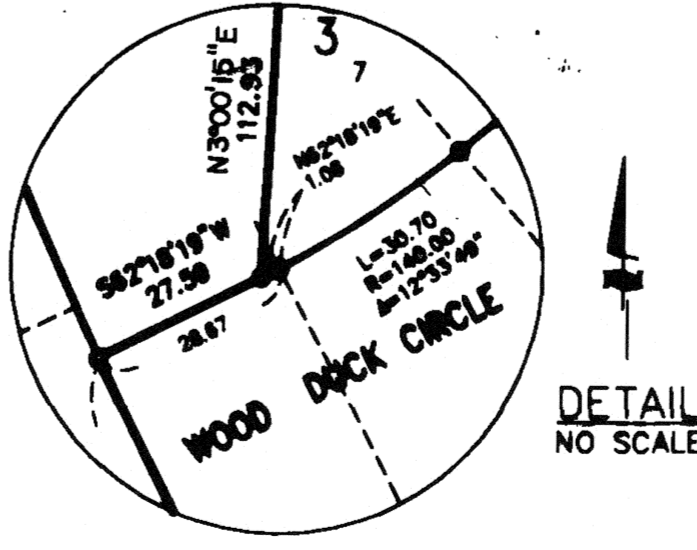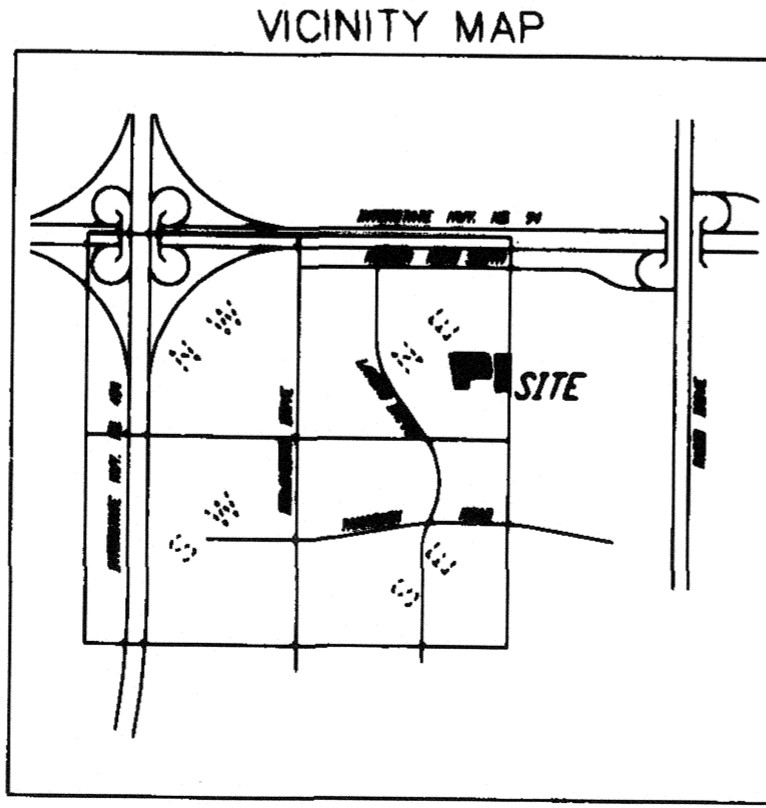

McCOMBS FRANK ROOS ASSOCIATES, INC.  
ENGINEERS AND SURVEYORS